

**DEKO**

**Tlf./Tel:** +45 43 55 77 11  
[www.deko.dk](http://www.deko.dk) / [www.deko.com](http://www.deko.com)

**Projekt/Project:**

DEKO PF 1490

**Sags Nr./Case No.:**

**Emne/Subject:**

Lofttilslutning

L1A

**Dato/Date:**

**Tegn. Nr.**

**Sheet No.** 1/1

**Mål/Scale**


1:1

**Revideret/Revision:**

2016-05-02-V01

**Signatur**

**Signature** OP/EZ

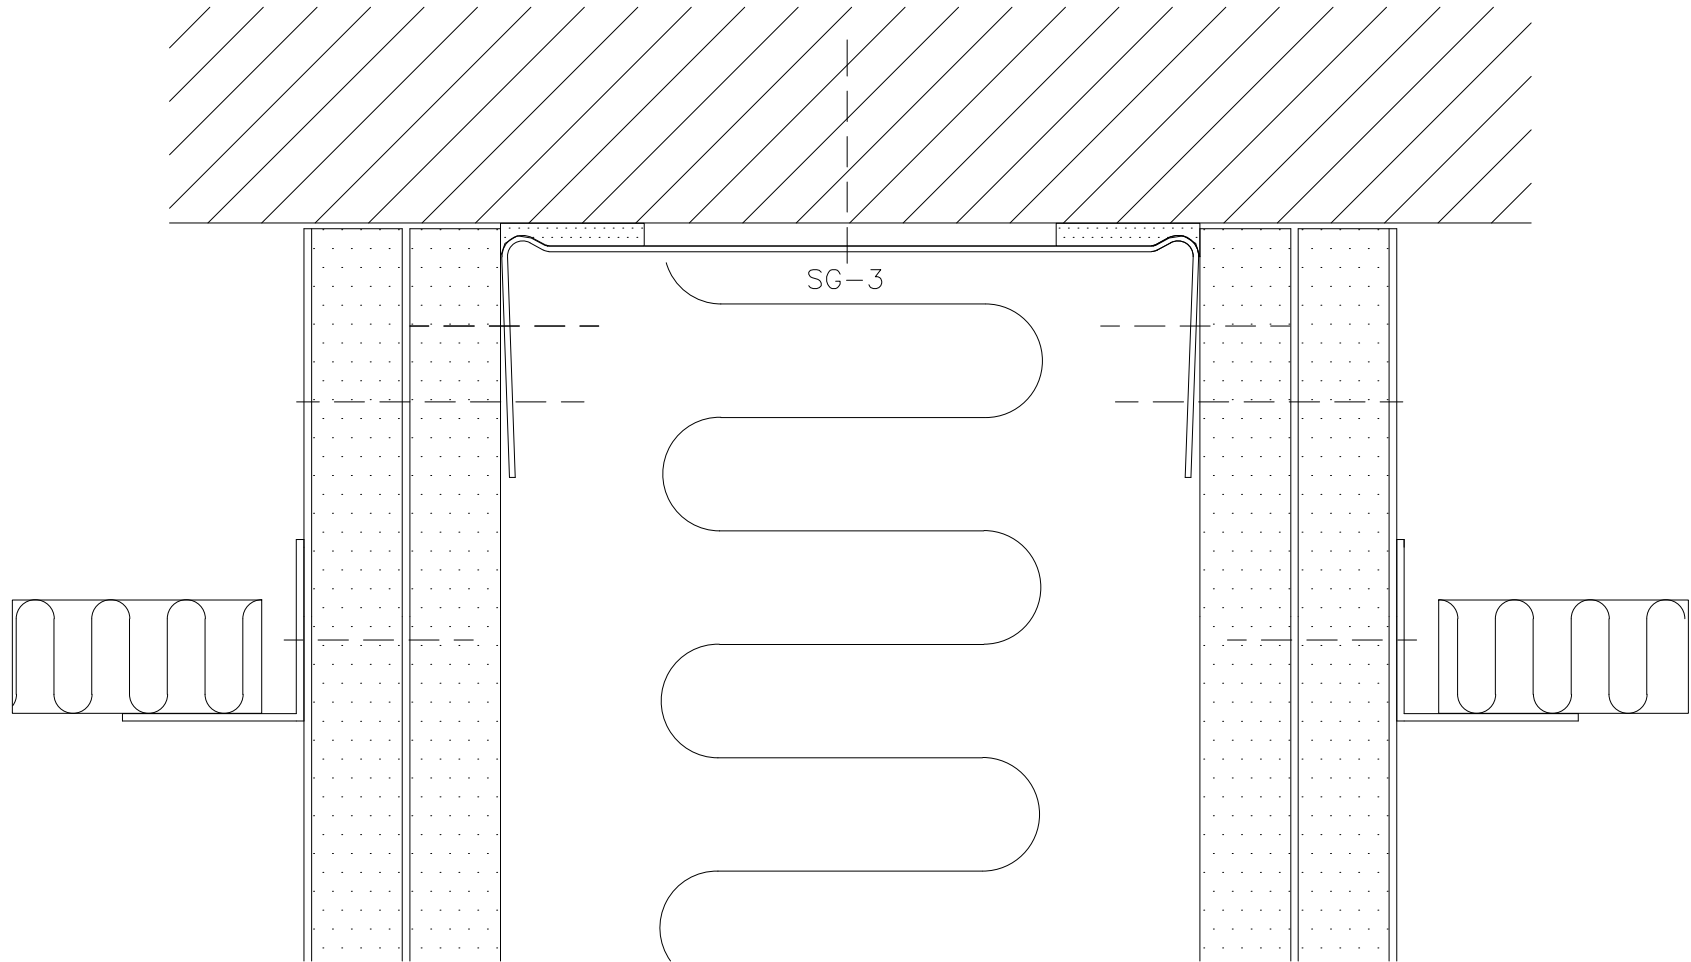

**DEKO**

Tlf./Tel: +45 43 55 77 11  
www.deko.dk / www.deko.com

**Projekt/Project:**

DEKO PF 1490

**Sags Nr./Case No.:**

**Emne/Subject:**

Løfttilslutning

L1B

**Dato/Date:**

**Tegn. Nr.**

**Sheet No.** 1/1

**Mål/Scale**

1:1

**Revideret/Revision:**

2016-05-02-V01

**Signatur**

OP/EZ